


TITLE.	KB ART HALL GANGNAM STAGE LIGHT CIRCUIT PLAN.		
DATE.			
COMPANY.			
PRODUCER.			

SCALE.		AT A1 = 1 / 60 , A3 = 1 / 120
DESIGNER.		
REMARK.		

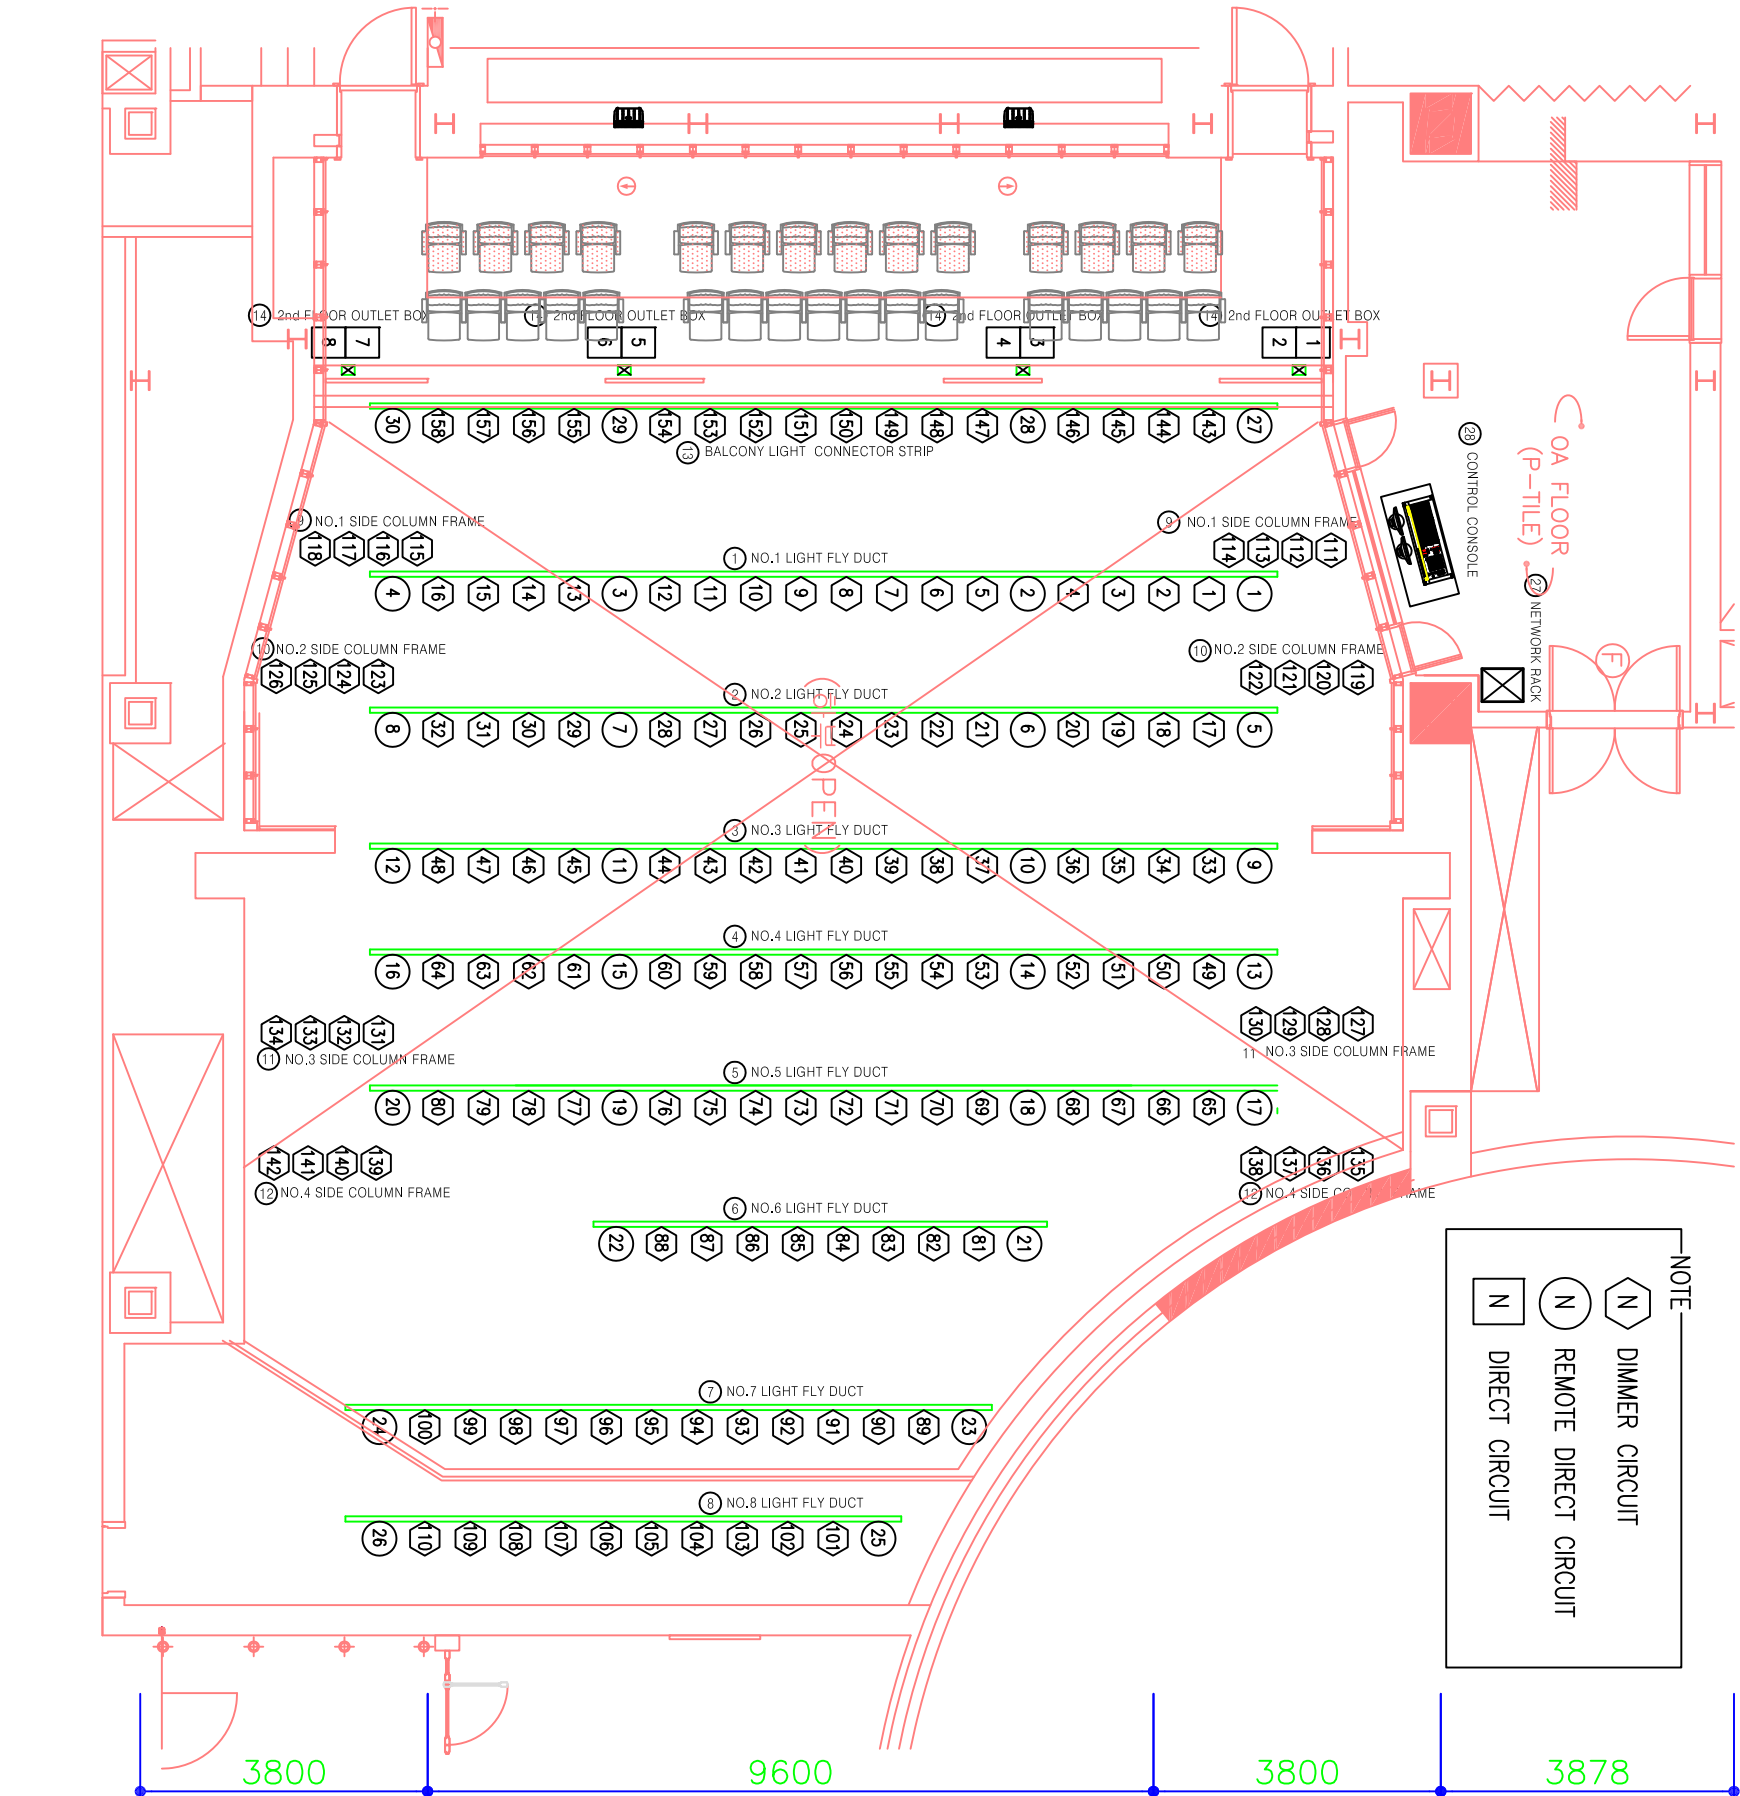

No.	DESCRIPTION
1	NO.1 LIGHT FLY DUCT
	DMX CONNECTOR
2	NO.2 LIGHT FLY DUCT
	DMX CONNECTOR
3	NO.3 LIGHT FLY DUCT
	DMX CONNECTOR
4	NO.4 LIGHT FLY DUCT
	DMX CONNECTOR
5	NO.5 LIGHT FLY DUCT
	DMX CONNECTOR
6	NO.6 LIGHT FLY DUCT
	DMX CONNECTOR
7	NO.7 LIGHT FLY DUCT
	DMX CONNECTOR
8	NO.8 LIGHT FLY DUCT
	DMX CONNECTOR
9	NO.1 SIDE COLUMN FRAME (L&R)
10	NO.2 SIDE COLUMN FRAME (L&R)
11	NO.3 SIDE COLUMN FRAME (L&R)
12	NO.4 SIDE COLUMN FRAME (L&R)
13	BALCONY FLY DUCT
	DMX CONNECTOR
14	BALCONY OUTLET BOX
15	ETC№12 RECEPTACLE
16	SIDE OUTLET BOX(L&R)
17	NO.1 WALL OUTLET BOX(L&R)
	DMX NODE
18	NO.2 WALL OUTLET BOX(L&R)
19	NO.3 WALL OUTLET BOX(L&R)
20	STAGESIDE ETC№12 RECEPTACLE
	VIDEO NODE
21	방향표시등
22	무도표시등
23	AUDITORIUM CONTROL BOARD
24	HAND HELD REMOTE BOARD
25	MAIN PANEL
26	DIMMER UNIT RACK
27	NETWORK RACK
28	CONTROL CONSOLE
	AUDITORIUM CONSOLE
	HAND HELD REMOTE
30	DRAW CURTAIN